


TYPICAL MODULE LAYOUT
TOTAL BUILDING SF: 4,120 SF
(4) 2 BEDROOM UNITS, EACH 1,030 SF
GROSS SF PER FLOOR: 2,060 SF

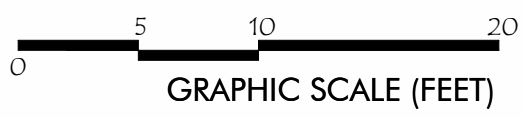


BALDWINVILLE HOUSING

BUILDING A - LEVEL 1

SCALE: 1/8" = 1' 0"



JULY 2, 2024



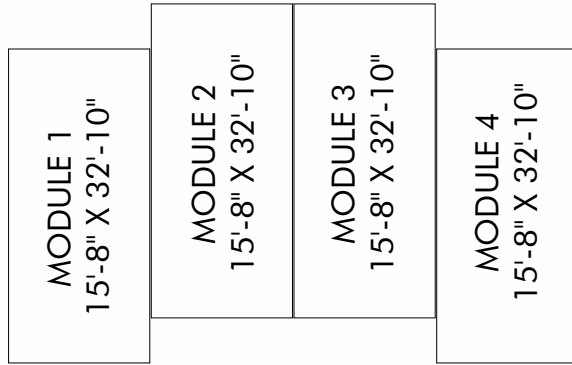

TYPICAL MODULE LAYOUT

TOTAL BUILDING SF: 4,120 SF
(4) 2 BEDROOM UNITS, EACH 1,030 SF
GROSS SF PER FLOOR: 2,060 SF

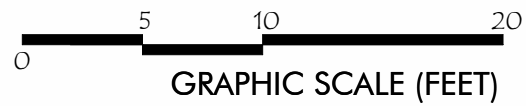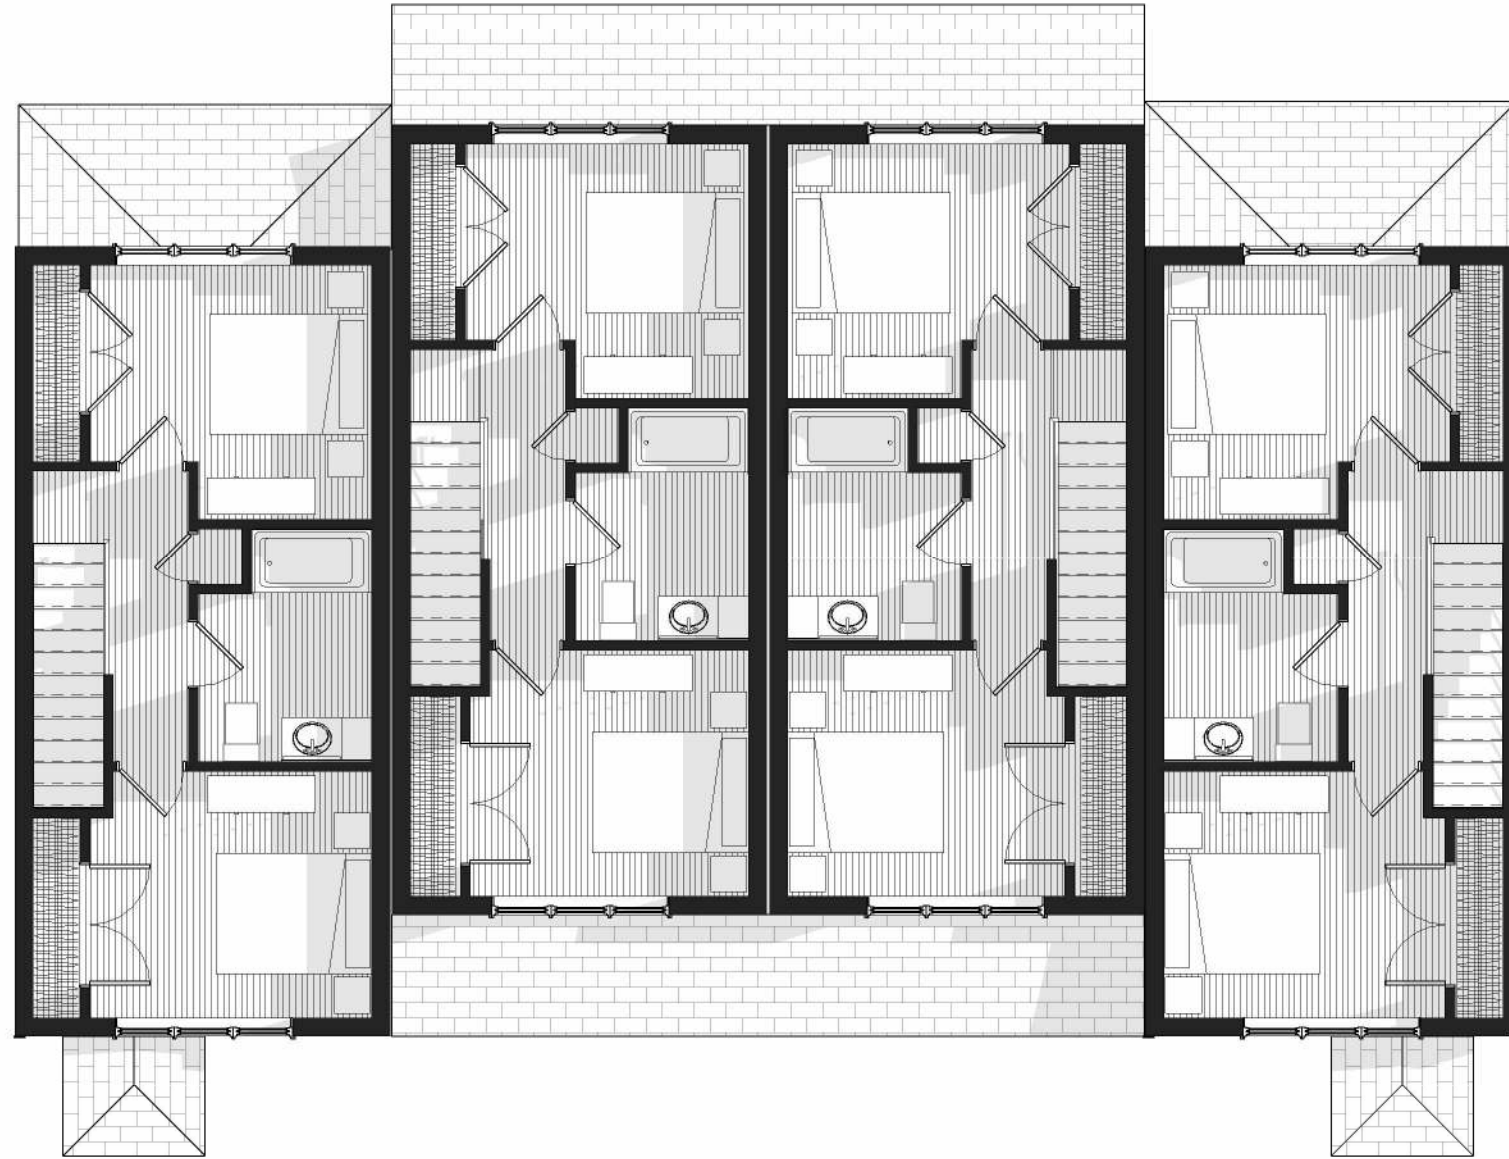

BALDWINSVILLE HOUSING

BUILDING A - LEVEL 2

SCALE: 1/8" = 1' 0"

JULY 2, 2024





BALDWINSVILLE HOUSING

EXTERIOR VIEWS - NORTH

JULY 2, 2024






BALDWINSVILLE HOUSING

AERIAL VIEW



JULY 2, 2024



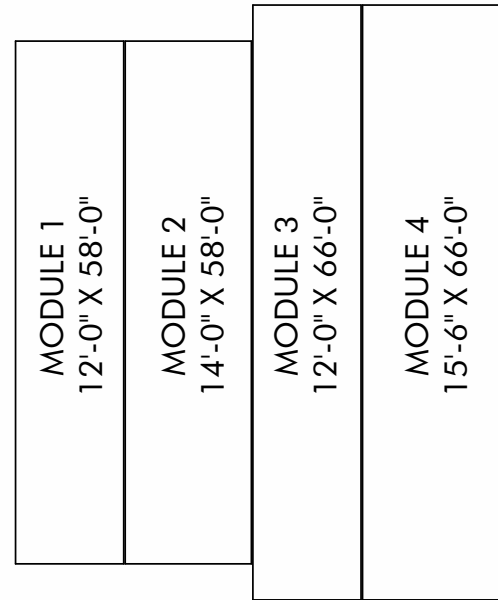

TYPICAL MODULE LAYOUT

TOTAL BUILDING SF: 10,059 SF
 (6) 1 BEDROOM UNITS, EACH 650 SF
 (6) 2 BEDROOM UNITS, EACH 798 SF
 GROSS SF PER FLOOR: 3,353 SF

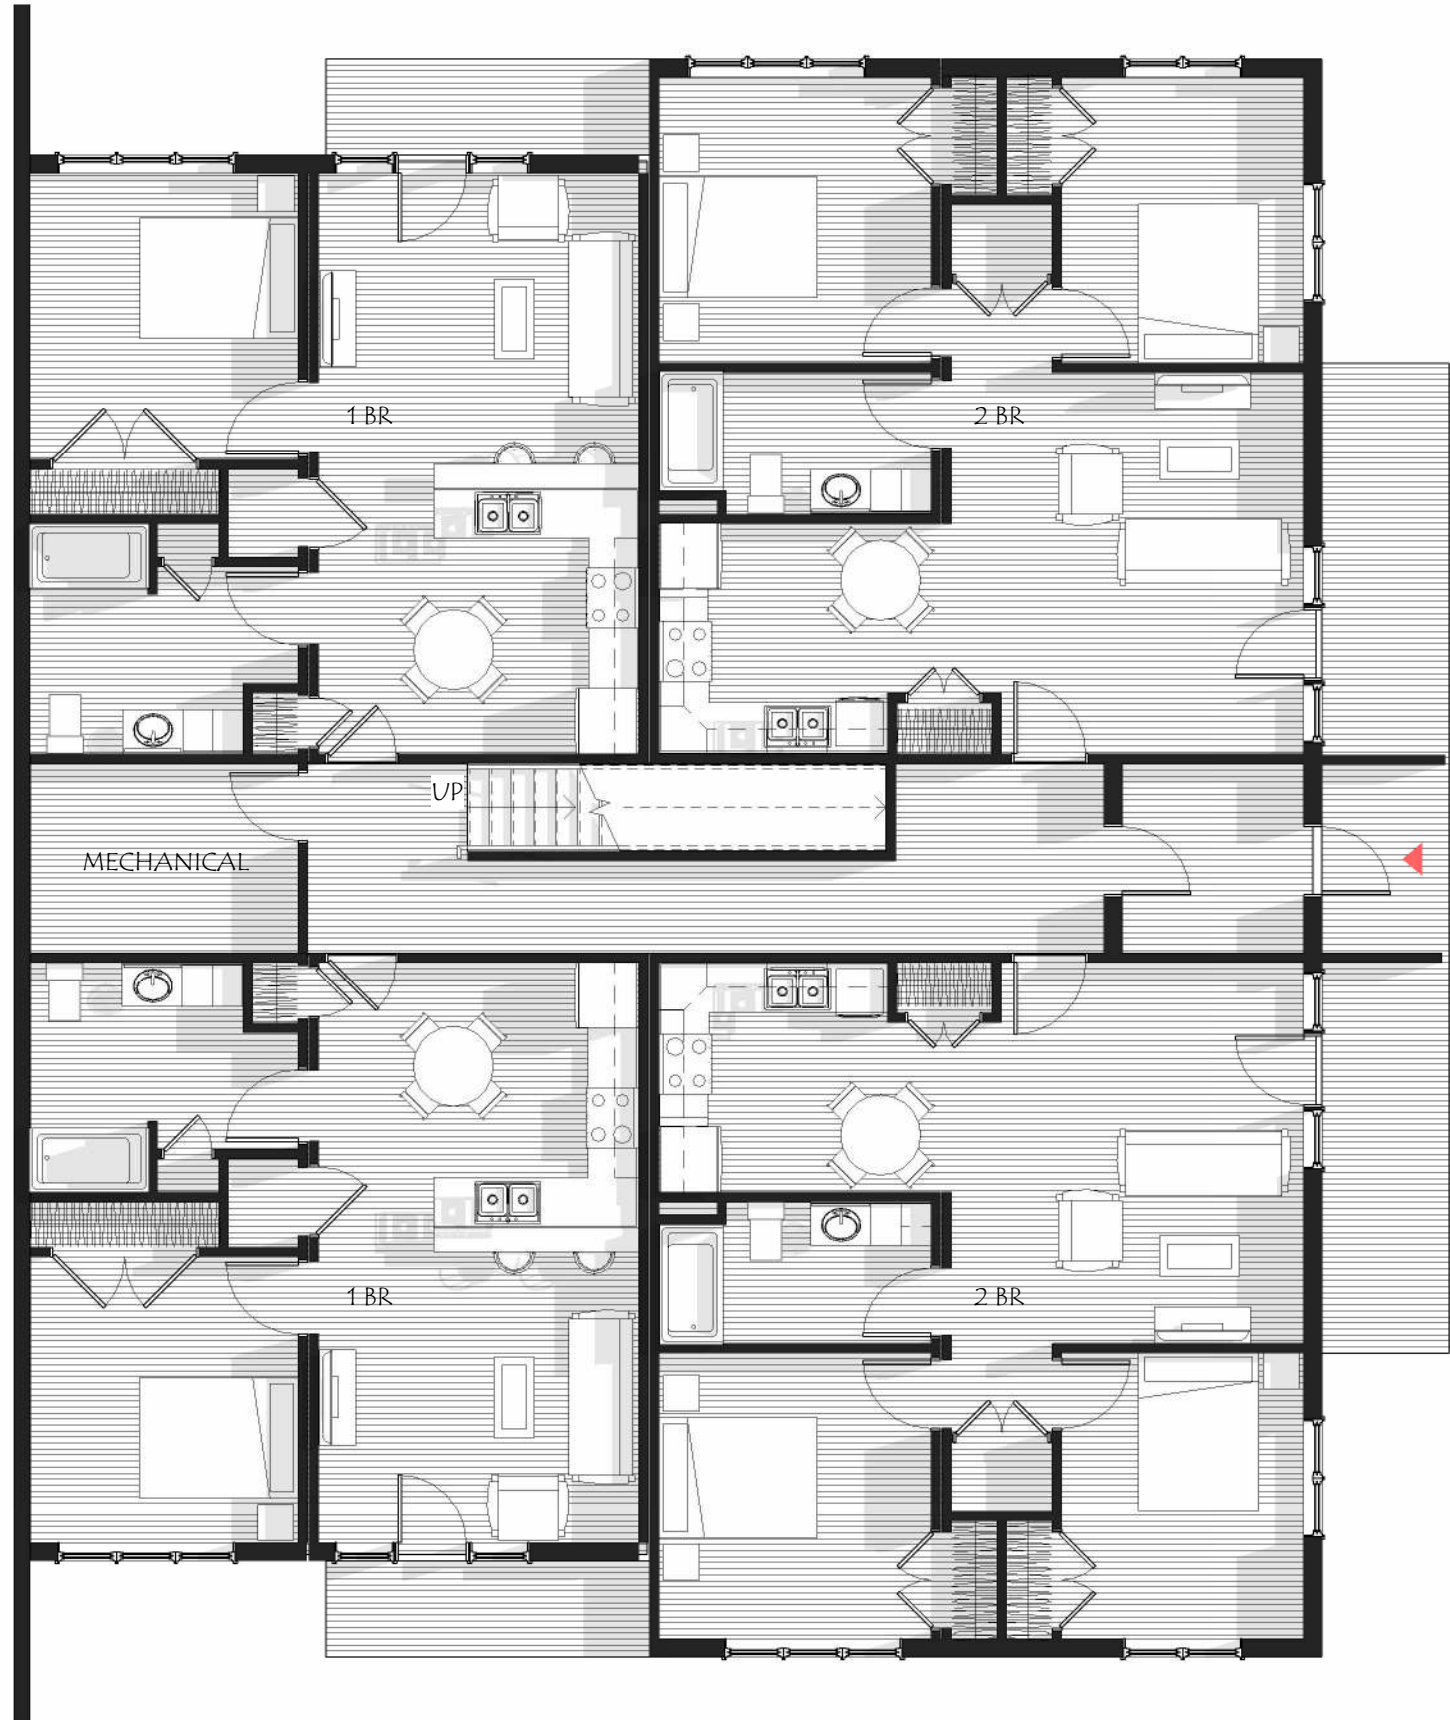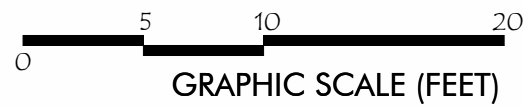


BALDWINVILLE HOUSING

BUILDING B - LEVEL 1

SCALE: 1/8" = 1' 0"


JULY 2, 2024



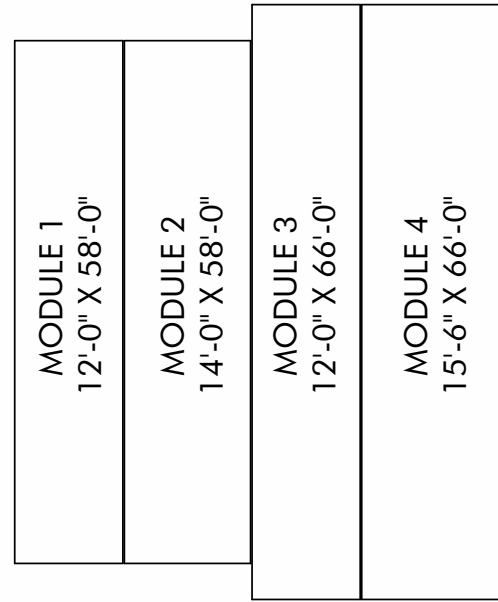

TYPICAL MODULE LAYOUT

TOTAL BUILDING SF: 10,059 SF
(6) 1 BEDROOM UNITS, EACH 650 SF
(6) 2 BEDROOM UNITS, EACH 798 SF
GROSS SF PER FLOOR: 3,353 SF

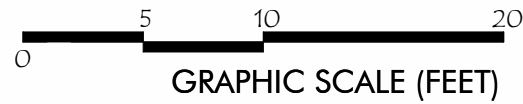


BALDWINVILLE HOUSING

BUILDING B - LEVEL 2

SCALE: 1/8" = 1' 0"



JULY 2, 2024



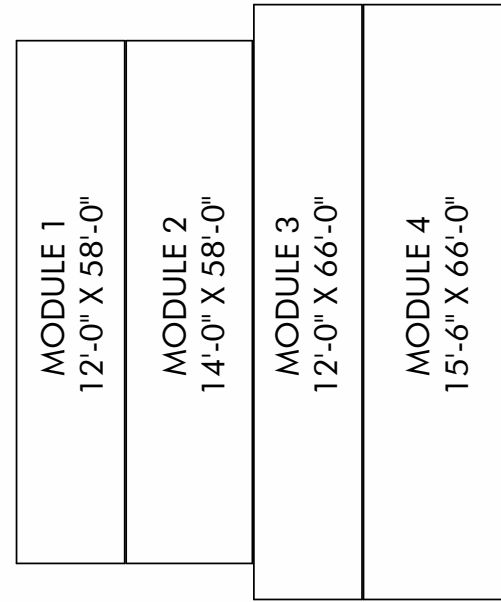

TYPICAL MODULE LAYOUT

TOTAL BUILDING SF: 10,059 SF
 (6) 1 BEDROOM UNITS, EACH 650 SF
 (6) 2 BEDROOM UNITS, EACH 798 SF
 GROSS SF PER FLOOR: 3,353 SF

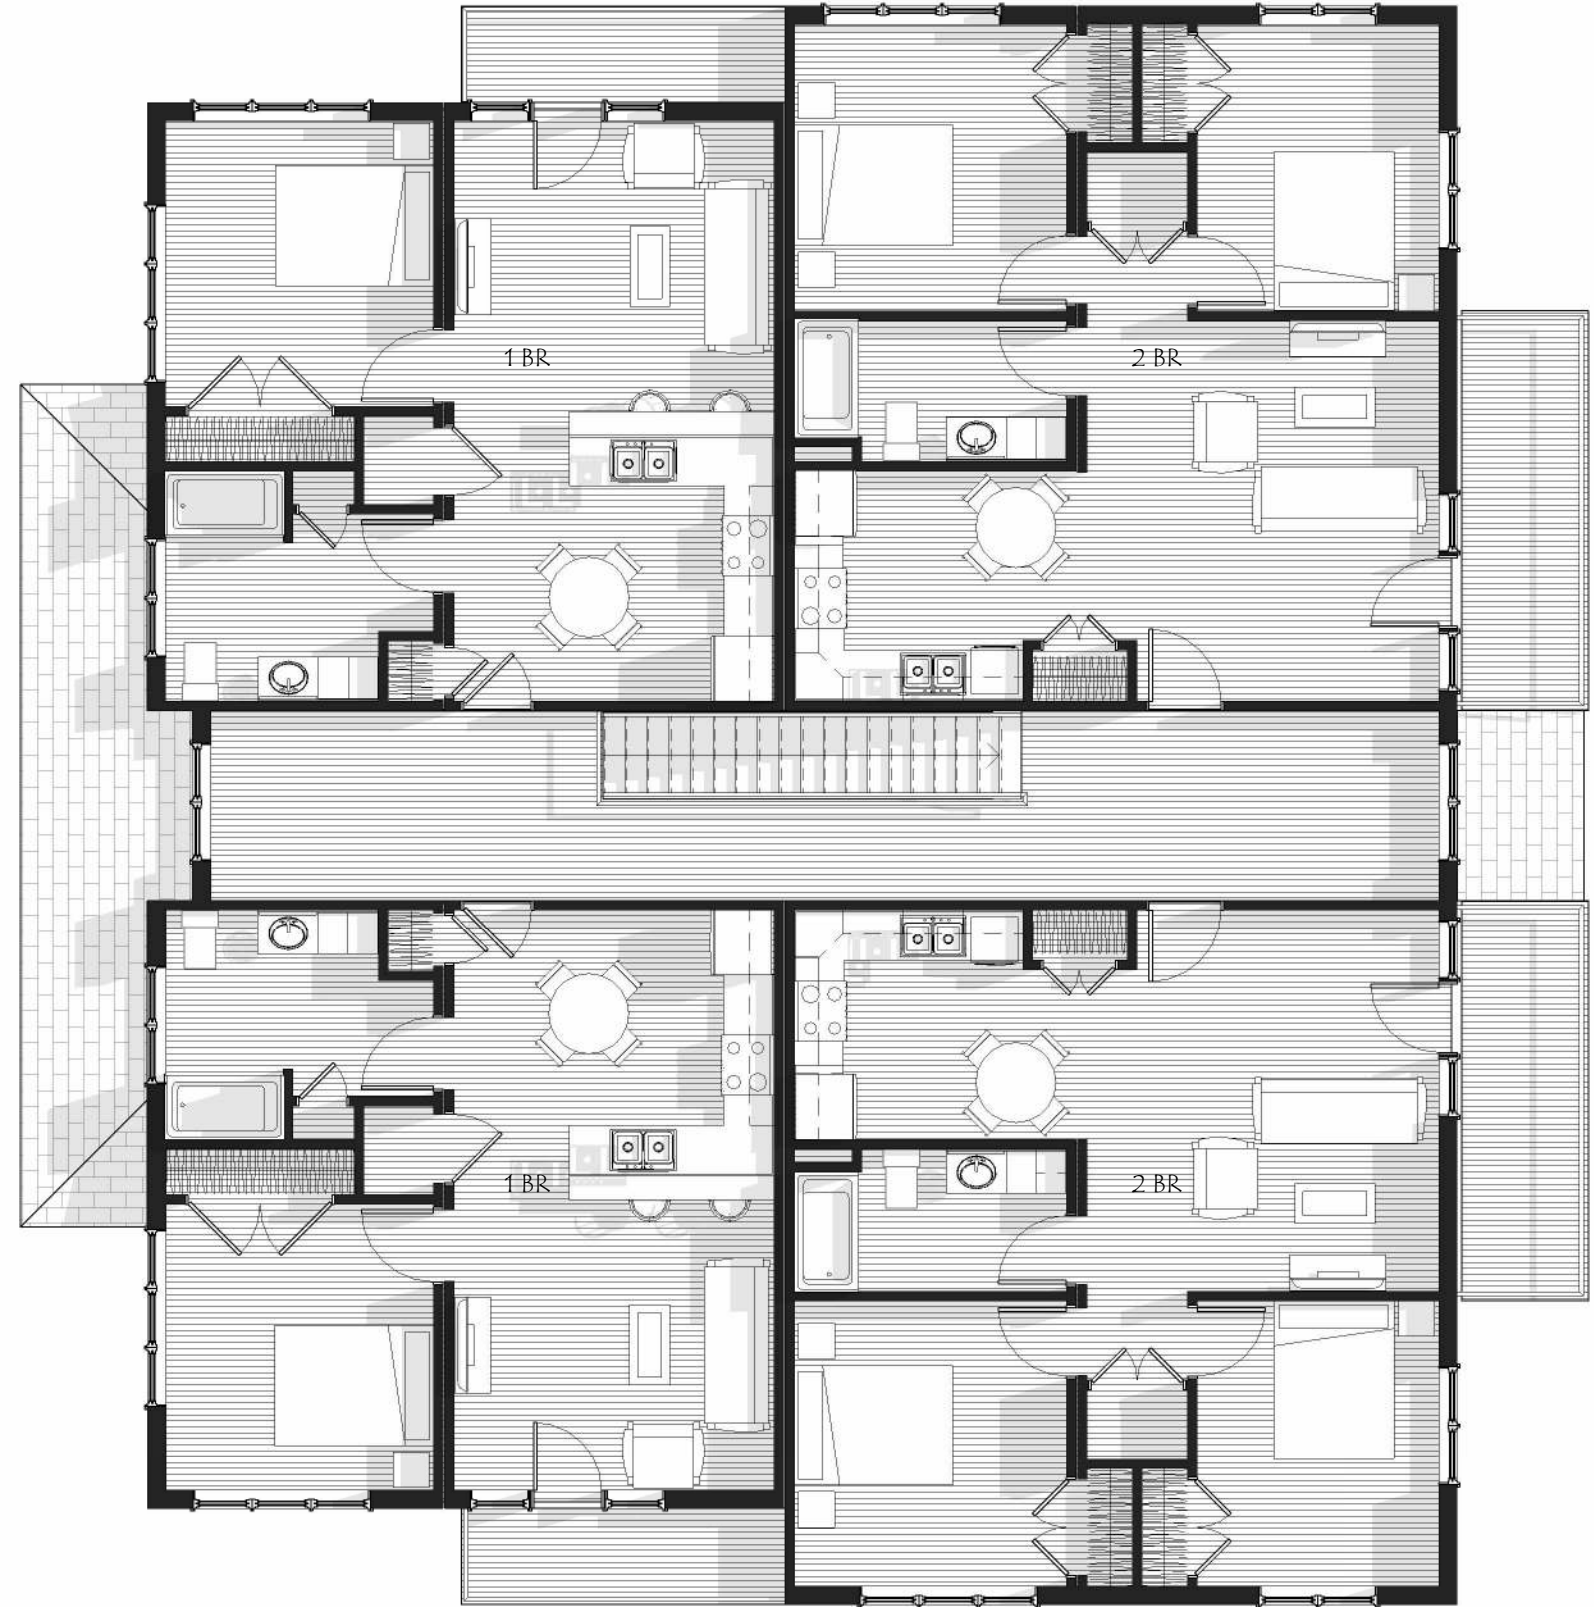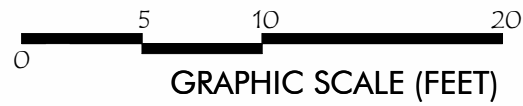

BALDWINVILLE HOUSING

BUILDING B - LEVEL 3

SCALE: 1/8" = 1' 0"

JULY 2, 2024





BALDWINSVILLE HOUSING

EXTERIOR ELEVATION - TWO STORY SIDE

JULY 2, 2024





BALDWINSVILLE HOUSING

EXTERIOR ELEVATION - THREE STORY SIDE

JULY 2, 2024





BALDWINSVILLE HOUSING

AERIAL VIEWS

JULY 2, 2024



MODULE 1 14'-0" X 51' 8 1/2"
MODULE 2 12'-0" X 51' 8 1/2"
MODULE 3 14'-0" X 51' 8 1/2"
MODULE 4 13'-5" X 54' 8 1/2"
MODULE 5 12'-0" X 51' 8 1/2"
MODULE 6 14'-0" X 51' 8 1/2"


TYPICAL MODULE LAYOUT

TOTAL BUILDING SF:

(6) 1 BEDROOM UNITS, EACH 660 SF

(6) 2 BEDROOM UNITS, EACH 860 SF

GROSS SF PER FLOOR: 4,180 SF

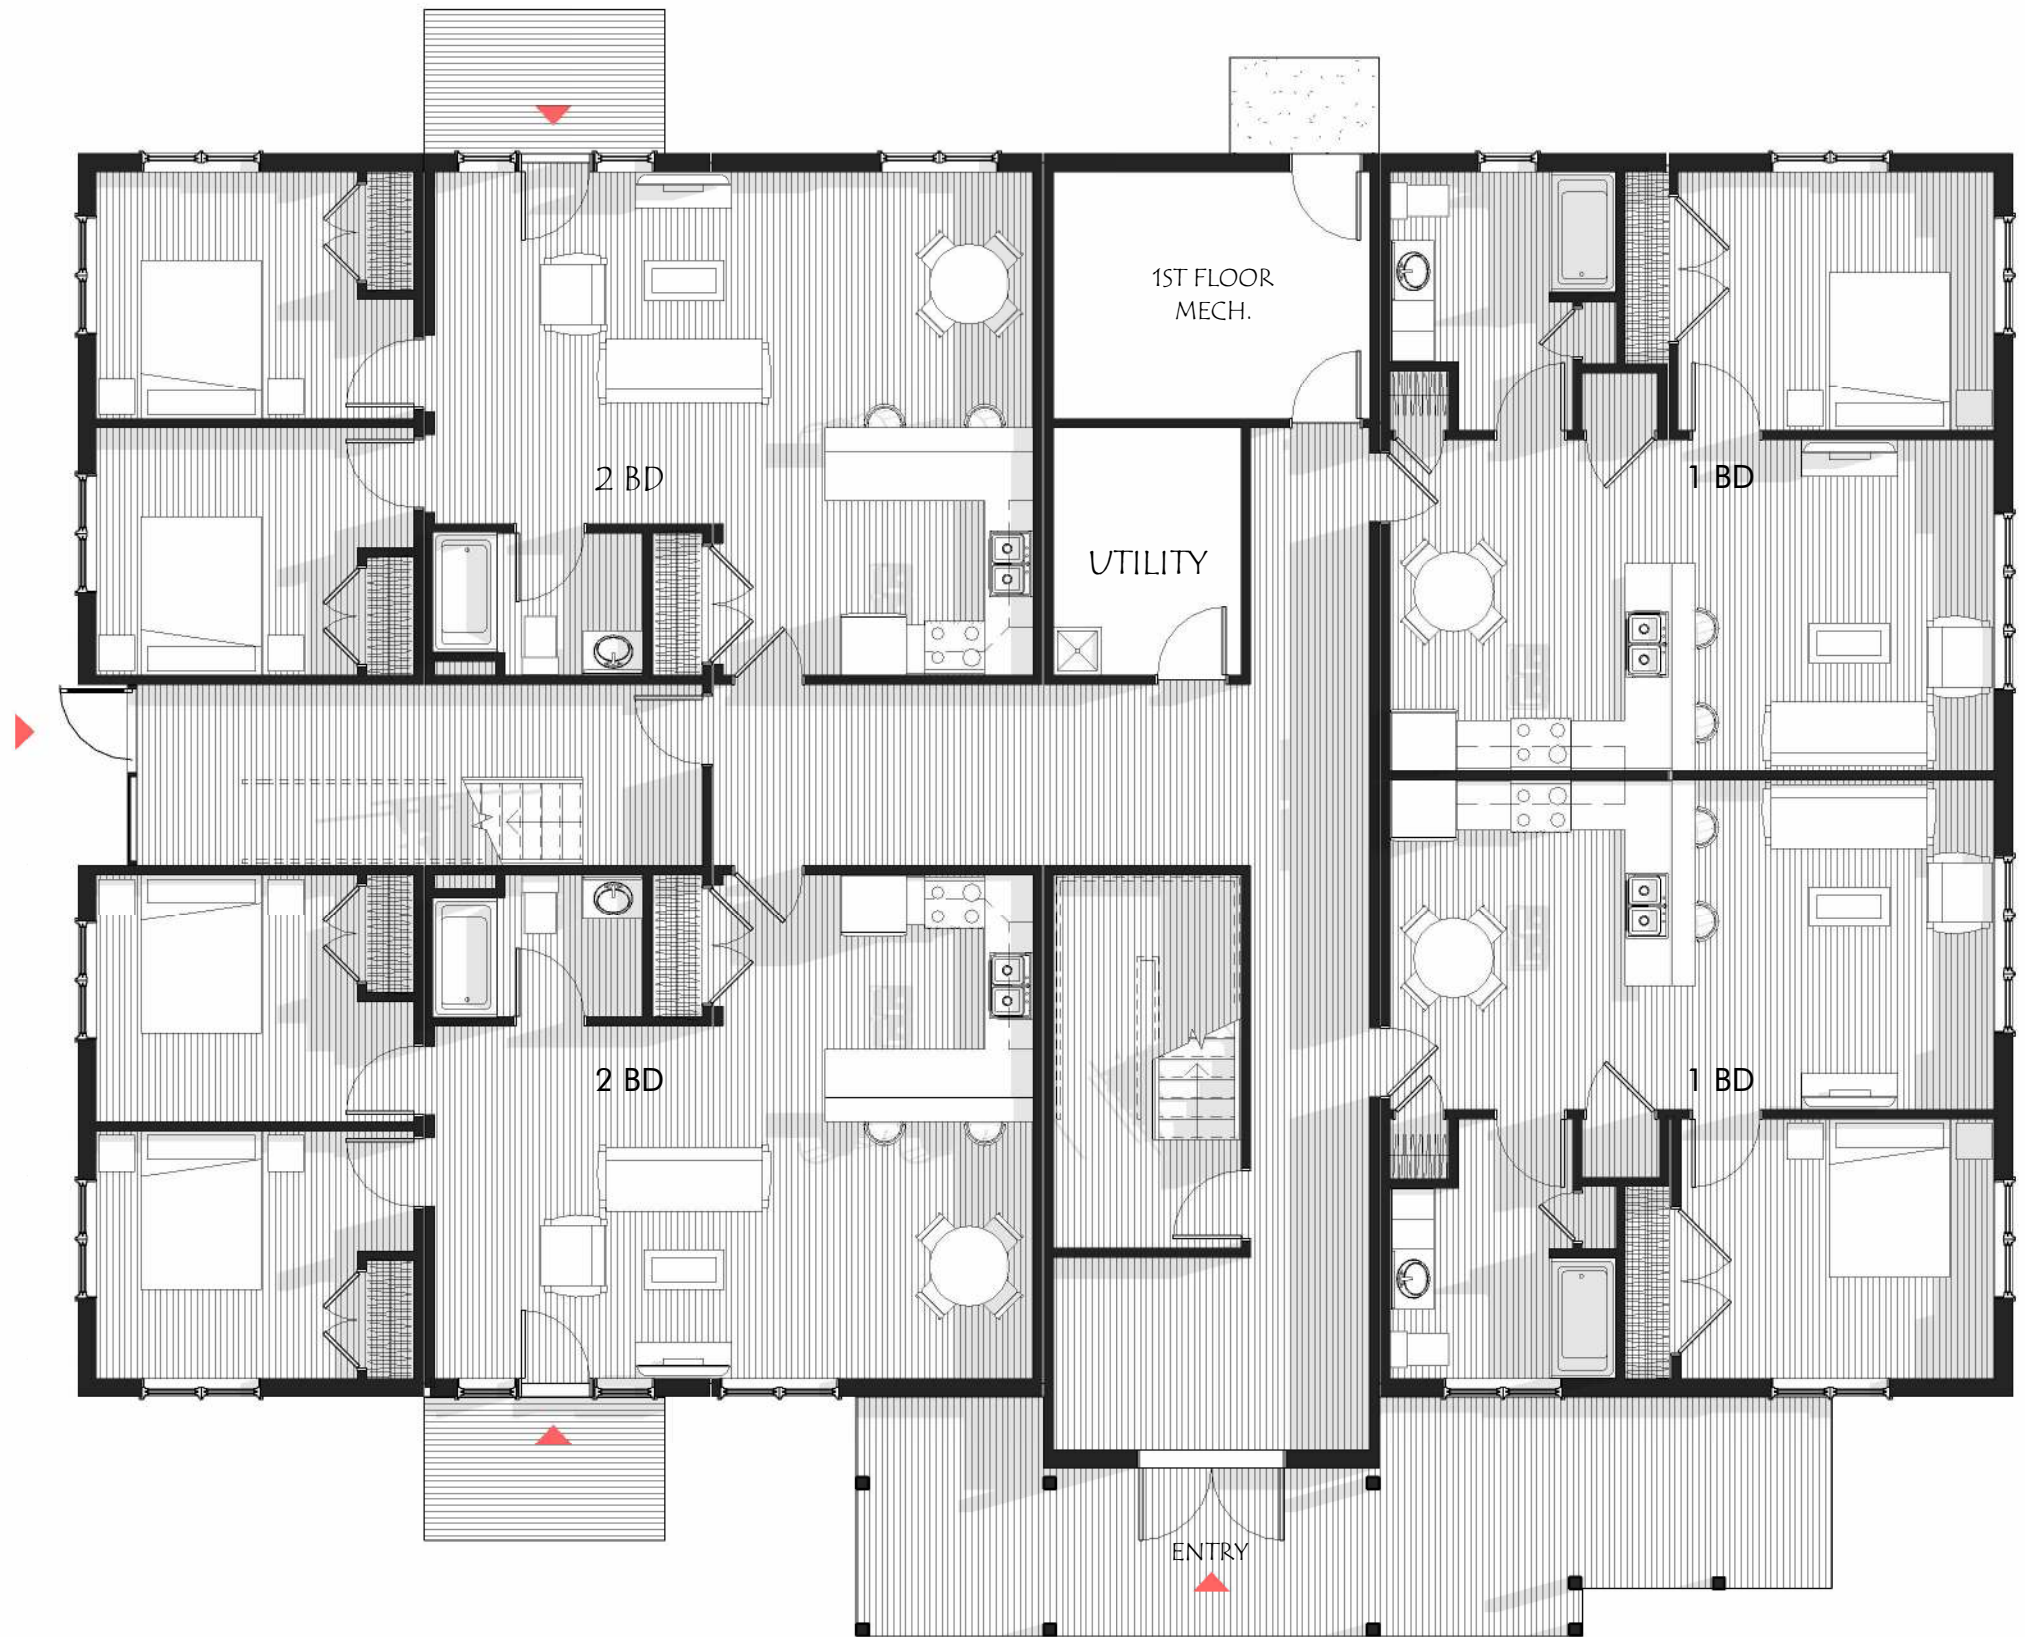

BALDWINVILLE HOUSING

BUILDING C - LEVEL 1

SCALE: 1/8" = 1' 0"

JULY 2, 2024



MODULE 1 14'-0" X 51' 8 1/2"
MODULE 2 12'-0" X 51' 8 1/2"
MODULE 3 14'-0" X 51' 8 1/2"
MODULE 4 13'-5" X 54' 8 1/2"
MODULE 5 12'-0" X 51' 8 1/2"
MODULE 6 14'-0" X 51' 8 1/2"


TYPICAL MODULE LAYOUT

TOTAL BUILDING SF:

(6) 1 BEDROOM UNITS, EACH 660 SF

(6) 2 BEDROOM UNITS, EACH 860 SF

GROSS SF PER FLOOR: 4,180 SF

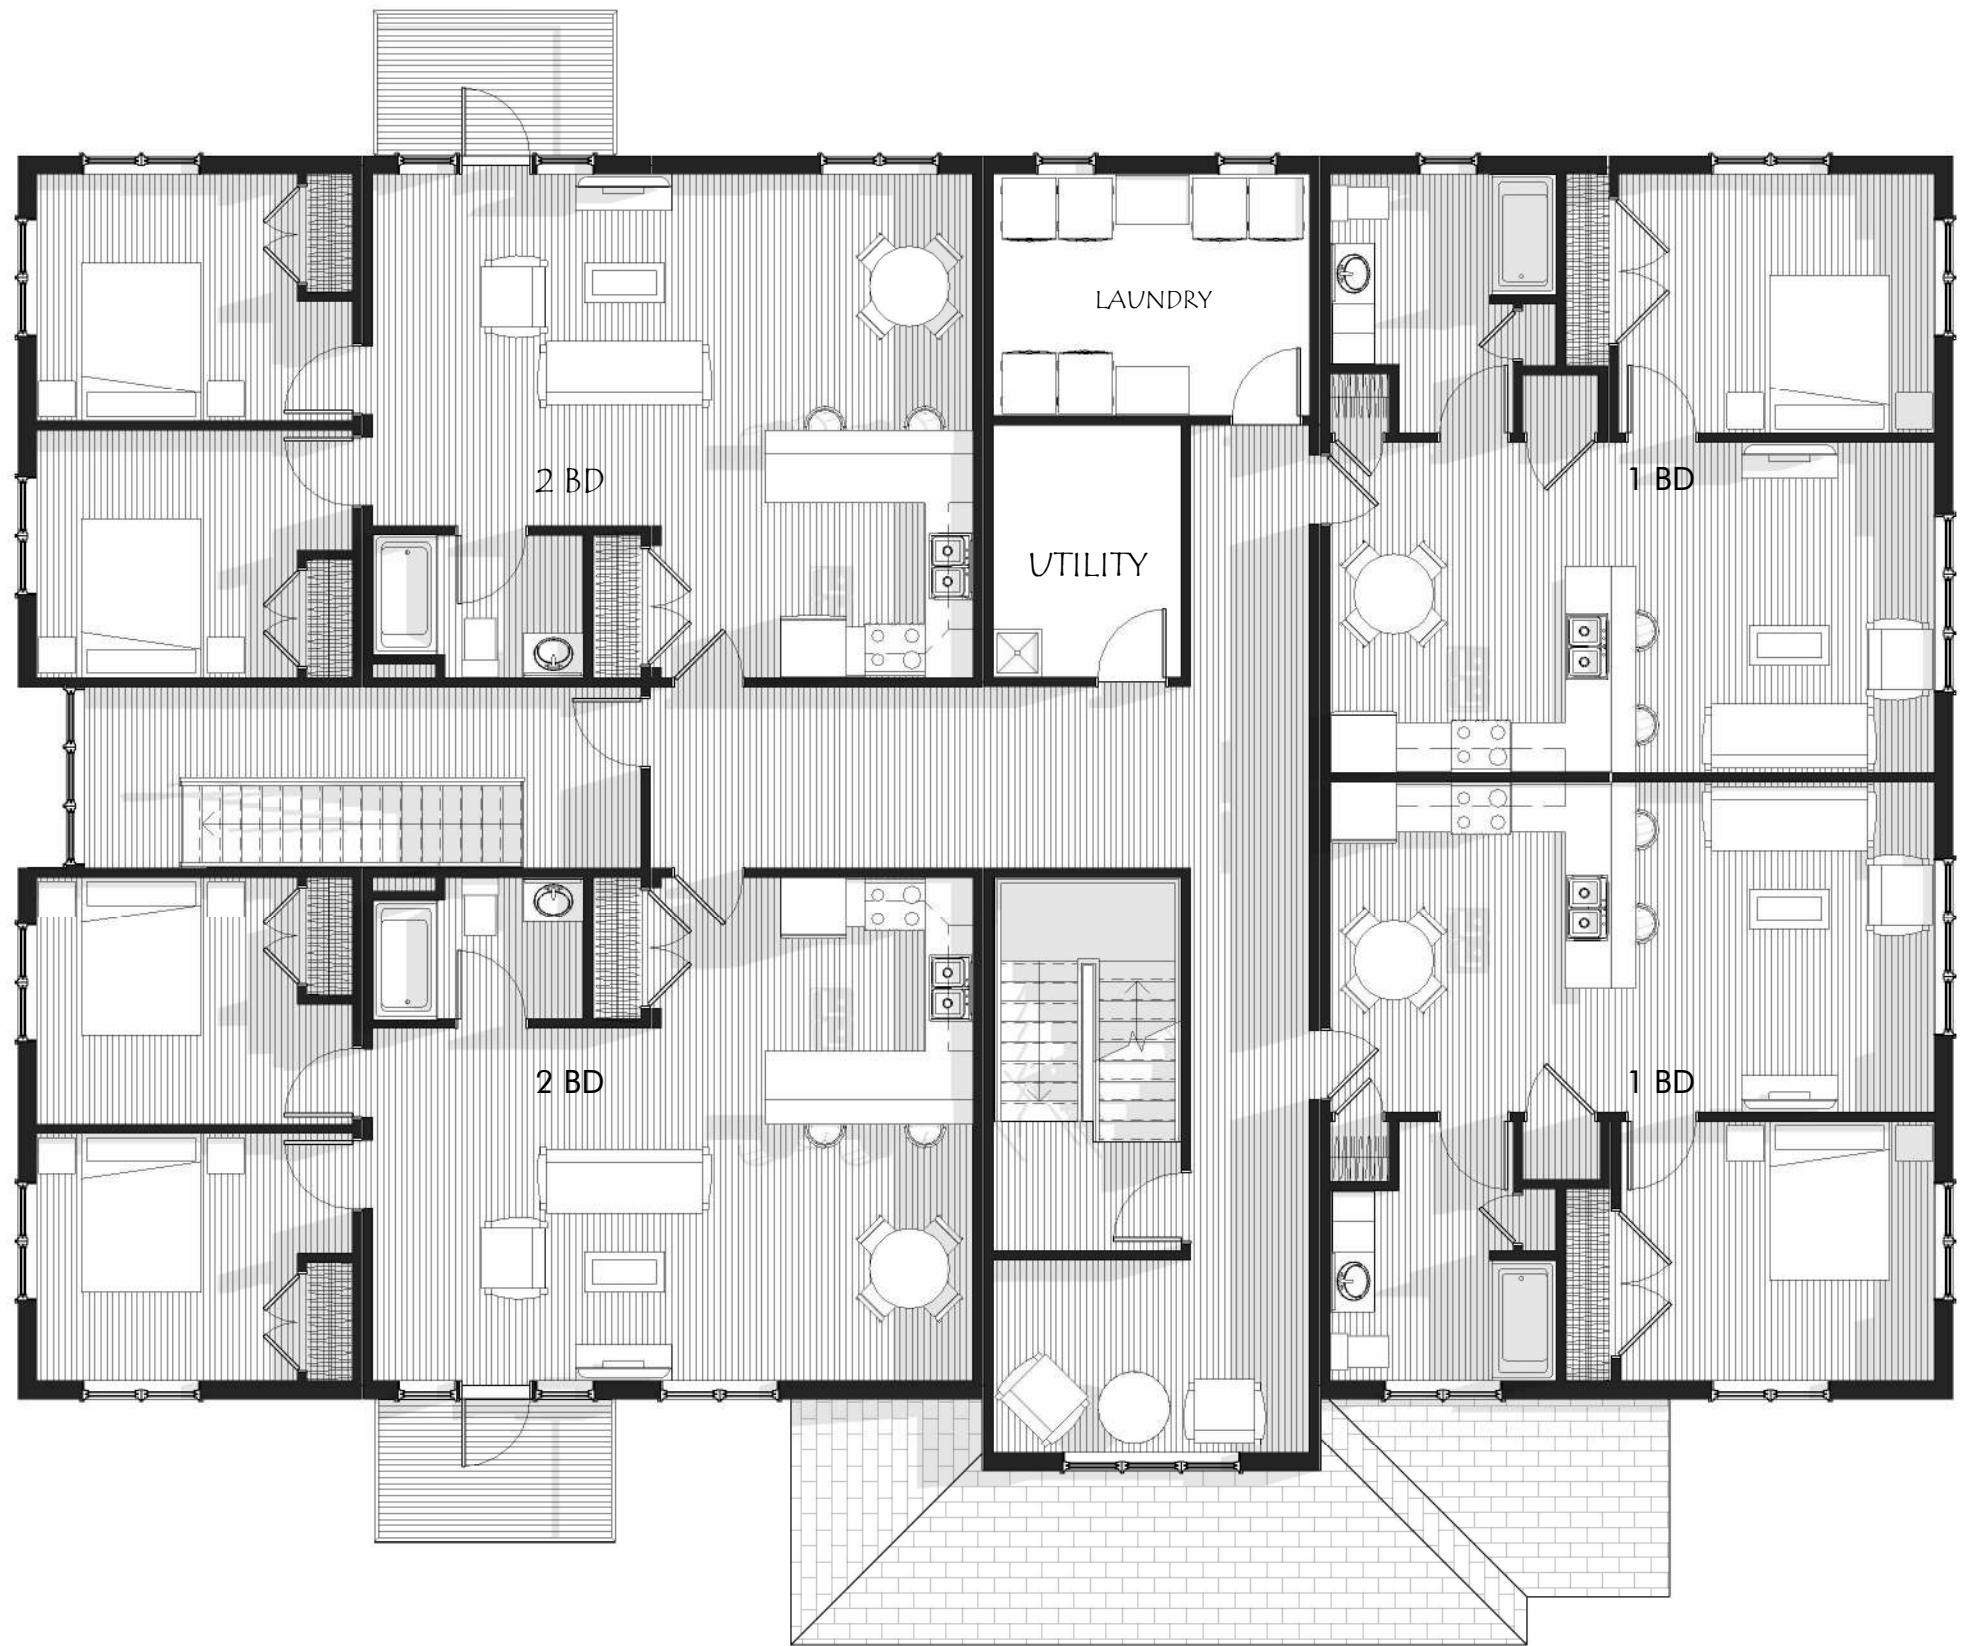

BALDWINVILLE HOUSING

BUILDING C - LEVEL 2

SCALE: 1/8" = 1' 0"

JULY 2, 2024



MODULE 1 14'-0" X 51' 8 1/2"
MODULE 2 12'-0" X 51' 8 1/2"
MODULE 3 14'-0" X 51' 8 1/2"
MODULE 4 13'-5" X 54' 8 1/2"
MODULE 5 12'-0" X 51' 8 1/2"
MODULE 6 14'-0" X 51' 8 1/2"


TYPICAL MODULE LAYOUT

TOTAL BUILDING SF:

(6) 1 BEDROOM UNITS, EACH 660 SF

(6) 2 BEDROOM UNITS, EACH 860 SF

GROSS SF PER FLOOR: 4,180 SF

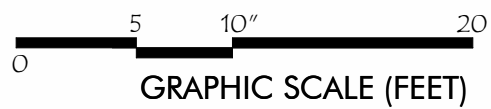

BALDWINSVILLE HOUSING

BUILDING C - LEVEL 3

SCALE: 1/8" = 1' 0"

JULY 2, 2024





BALDWINSVILLE HOUSING

EXTERIOR ELEVATION - NORTH

JULY 2, 2024





BALDWINSVILLE HOUSING

AERIAL VIEW



JULY 2, 2024



MODULE 1 15'-8" X 32'-10"
MODULE 2 15'-8" X 32'-10"
MODULE 3 15'-8" X 32'-10"

TYPICAL MODULE LAYOUT

TOTAL BUILDING SF: 4,120 SF
(4) 2 BEDROOM UNITS, EACH 1,030 SF
GROSS SF PER FLOOR: 1,545 SF

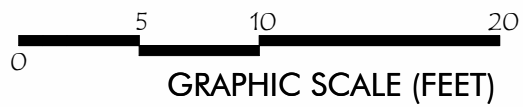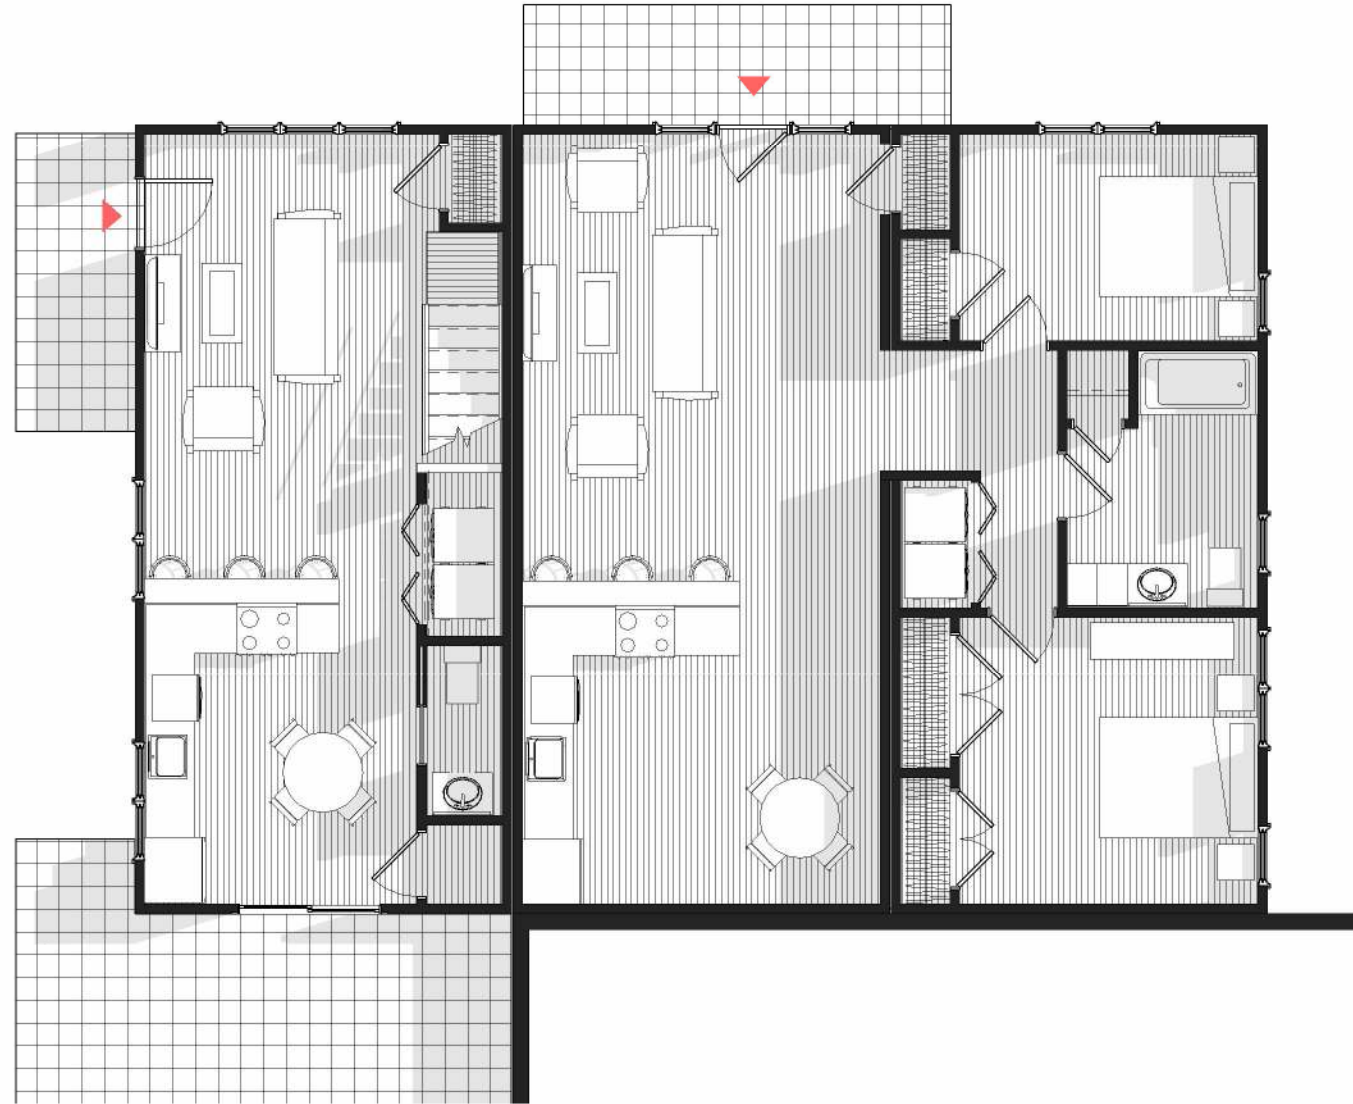

BALDWINSVILLE HOUSING

BUILDING D - LEVEL 1

SCALE: 1/8" = 1' 0"



JULY 2, 2024



MODULE 1 15'-8" X 32'-10"
MODULE 2 15'-8" X 32'-10"
MODULE 3 15'-8" X 32'-10"

TYPICAL MODULE LAYOUT

TOTAL BUILDING SF: 4,120 SF
(4) 2 BEDROOM UNITS, EACH 1,030 SF
GROSS SF PER FLOOR: 1,545 SF

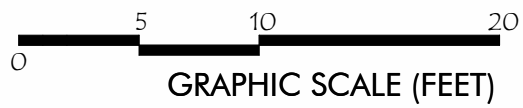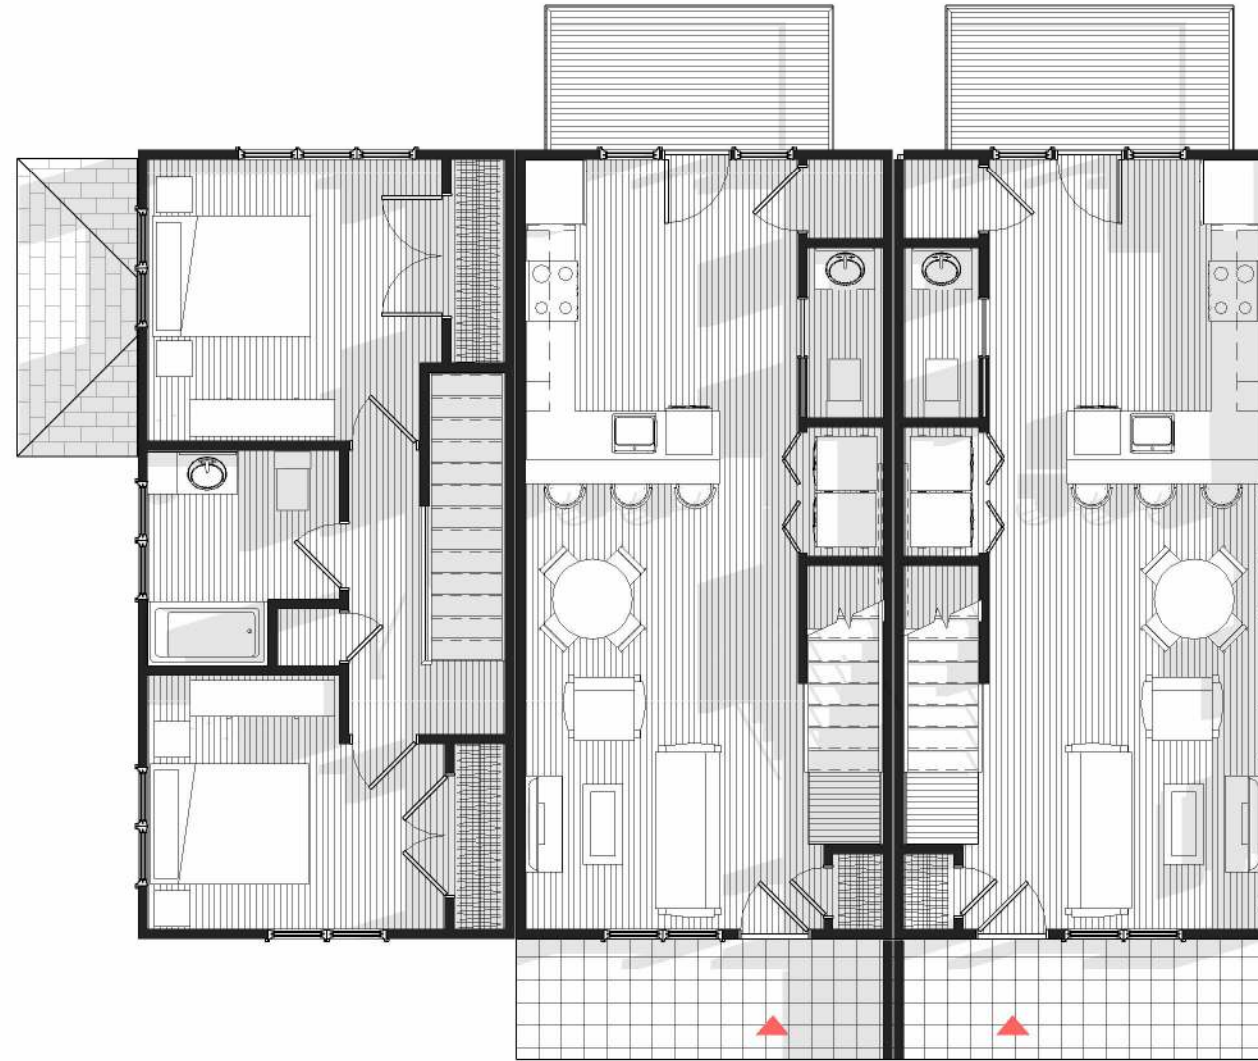


BALDWINVILLE HOUSING

BUILDING D - LEVEL 2

SCALE: 1/8" = 1' 0"



JULY 2, 2024



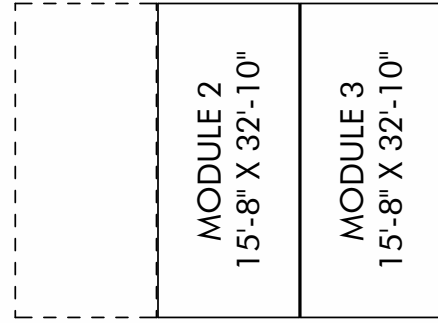

THIRD FLOOR MODULE LAYOUT

TOTAL BUILDING SF: 4,120 SF
(4) 2 BEDROOM UNITS, EACH 1,030 SF
GROSS SF OF FLOOR: 1,030 SF

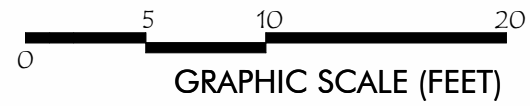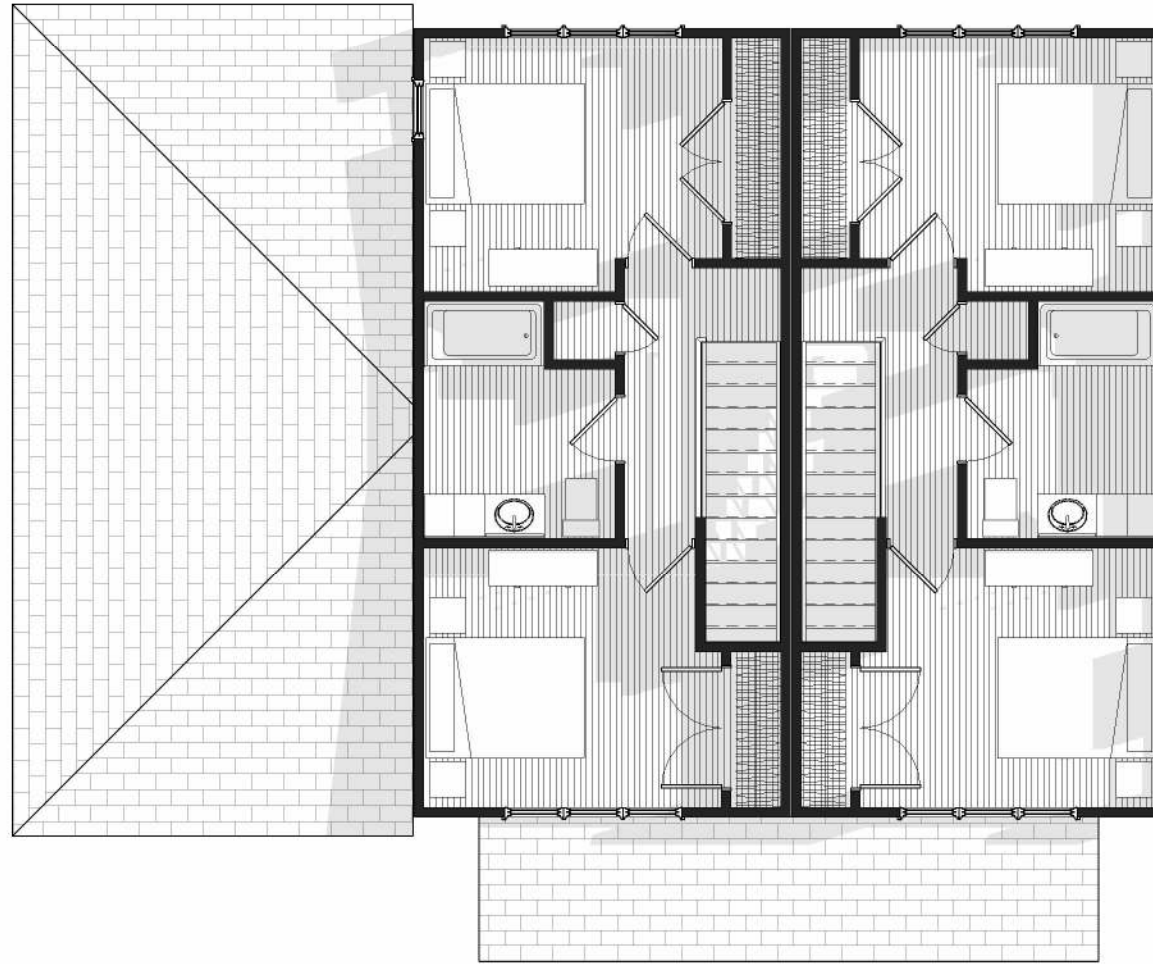

BALDWINSVILLE HOUSING

BUILDING D - LEVEL 3

SCALE: 1/8" = 1' 0"

JULY 2, 2024





BALDWINSVILLE HOUSING

EXTERIOR VIEWS - TWO-STORY SIDE

JULY 2, 2024





BALDWINSVILLE HOUSING

EXTERIOR VIEWS - THREE-STORY SIDE

JULY 2, 2024






BALDWINSVILLE HOUSING

AERIAL VIEW


JULY 2, 2024



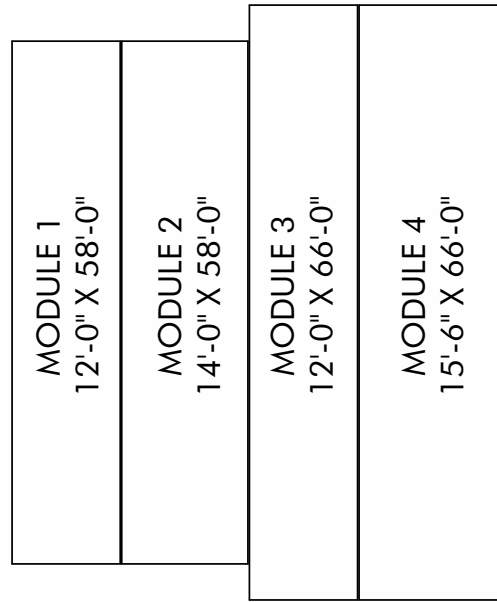

TYPICAL MODULE LAYOUT

TOTAL BUILDING SF: 6,706 SF
(4) 1 BEDROOM UNITS, EACH 650 SF
(4) 2 BEDROOM UNITS, EACH 798 SF
GROSS SF PER FLOOR: 3,353 SF

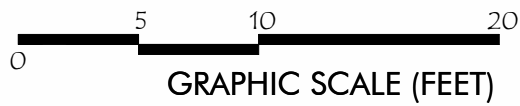


BALDWINVILLE HOUSING

BUILDING E - LEVEL 1

SCALE: 1/8" = 1' 0"



JULY 3, 2024



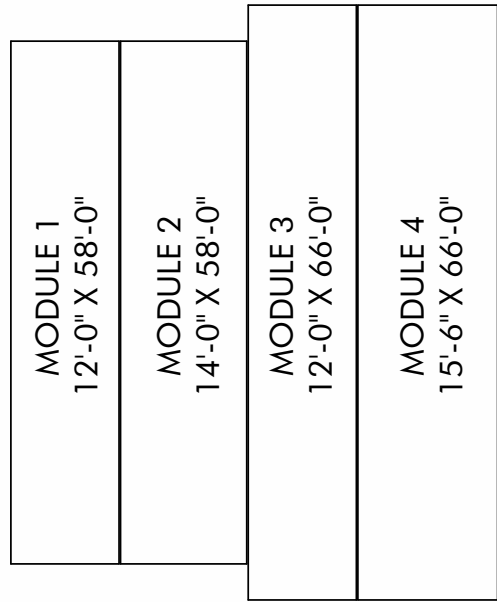

TYPICAL MODULE LAYOUT

TOTAL BUILDING SF: 6,706 SF
(4) 1 BEDROOM UNITS, EACH 650 SF
(4) 2 BEDROOM UNITS, EACH 798 SF
GROSS SF PER FLOOR: 3,353 SF

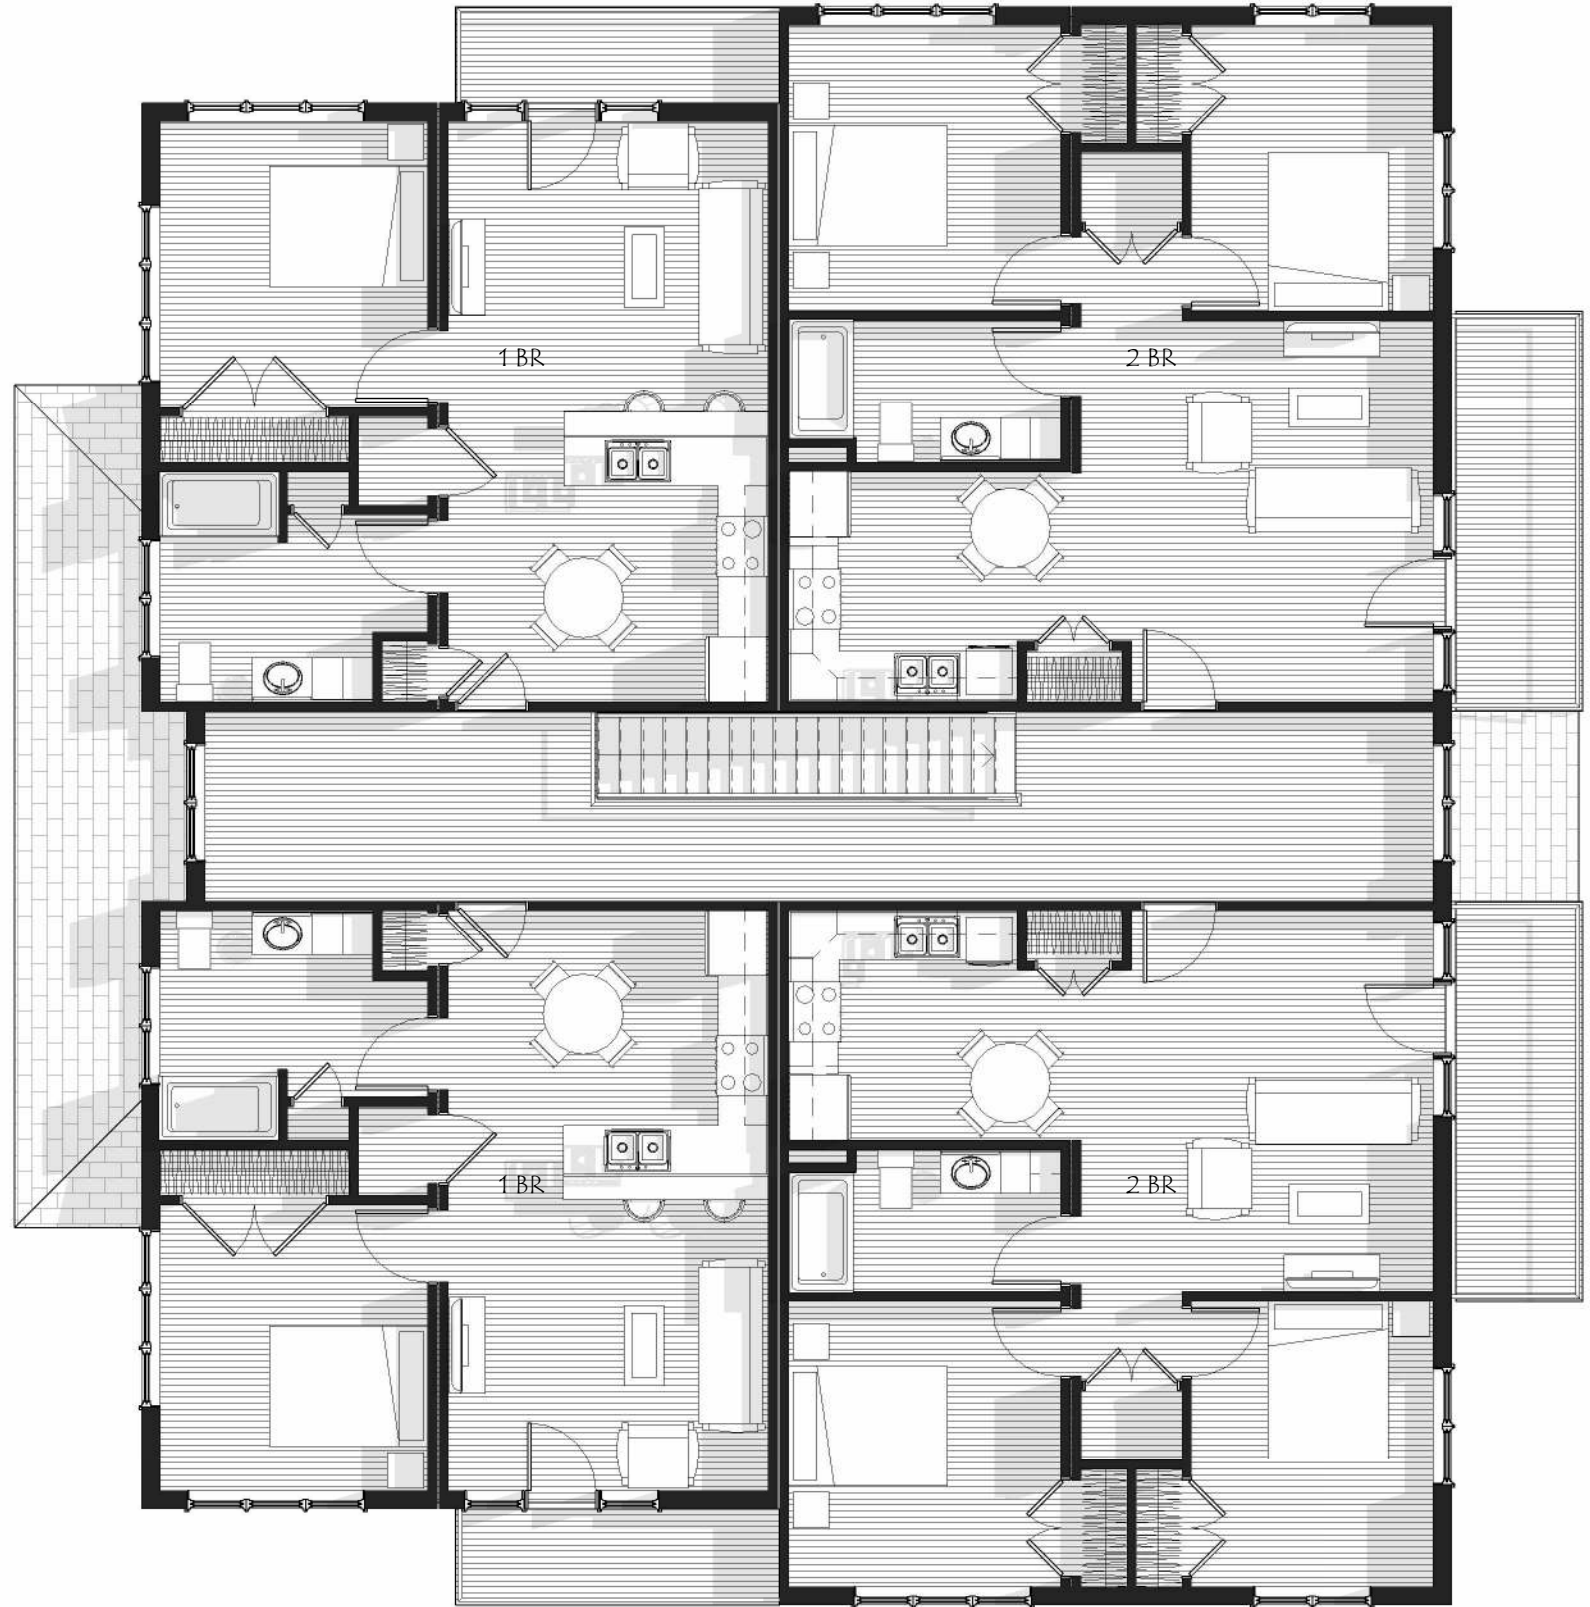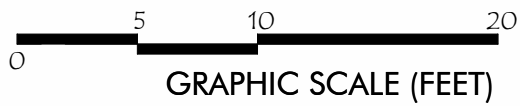

BALDWINVILLE HOUSING

BUILDING E - LEVEL 2

SCALE: 1/8" = 1' 0"

JULY 3, 2024





BALDWINSVILLE HOUSING

EXTERIOR ELEVATION - FRONT

JULY 3, 2024

